


549 Electronics Parkway Second Floor Plan

549 Electronics Parkway
Liverpool, New York 13088
Tel: 315.457.4200
Fax: 315.457.4222
www.549ep.com
sales@549ep.com

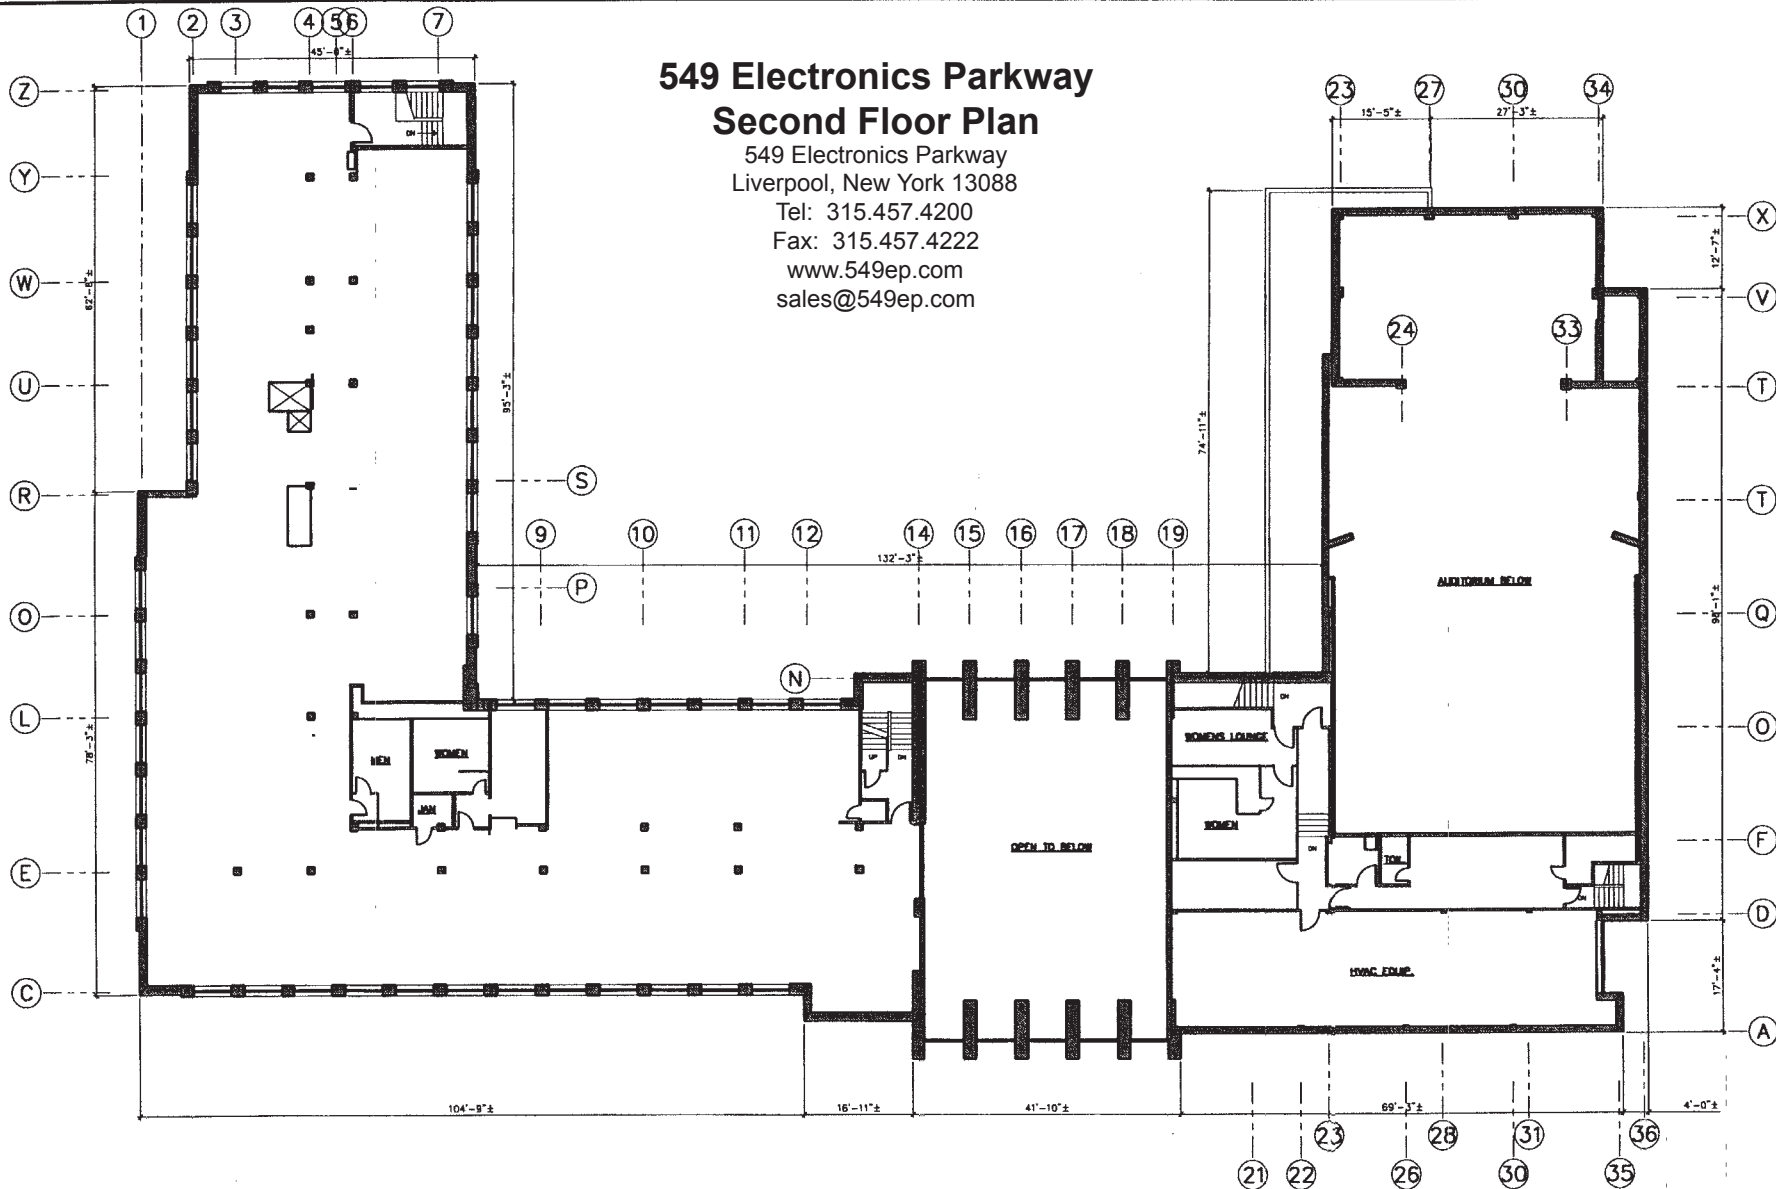

DRAWN BY	COMPANY	DATE	EP-2
BSM	HHG	20 Dec. 1996	3 of 3
SCALE		1" = 30'-0"	